


PROSPETTO SUD - EST 1\100

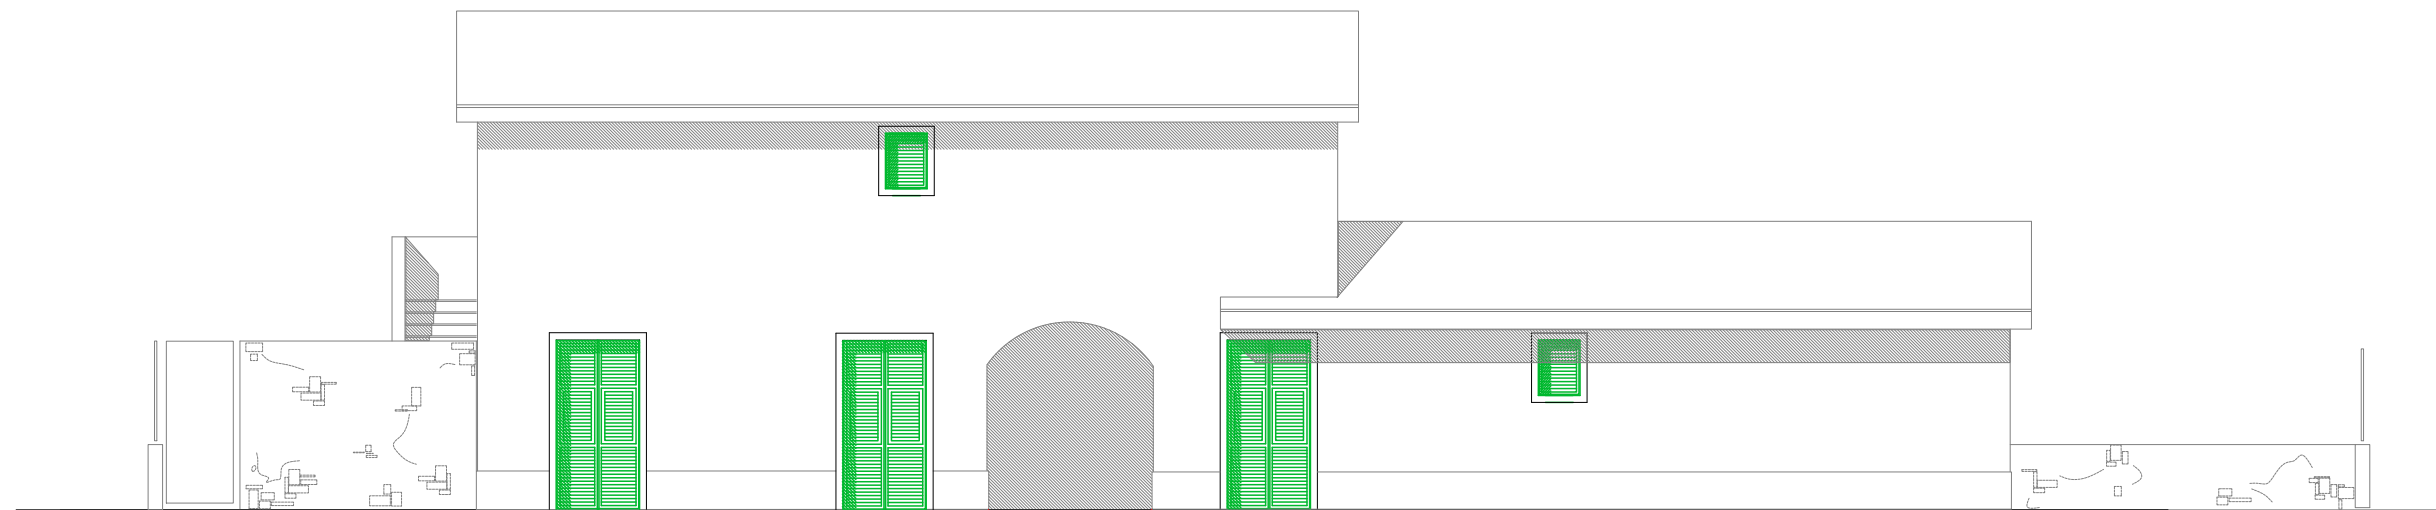

PROSPETTO NORD - EST 1\100

PROSPETTI 1\100