




## Scala 1/25

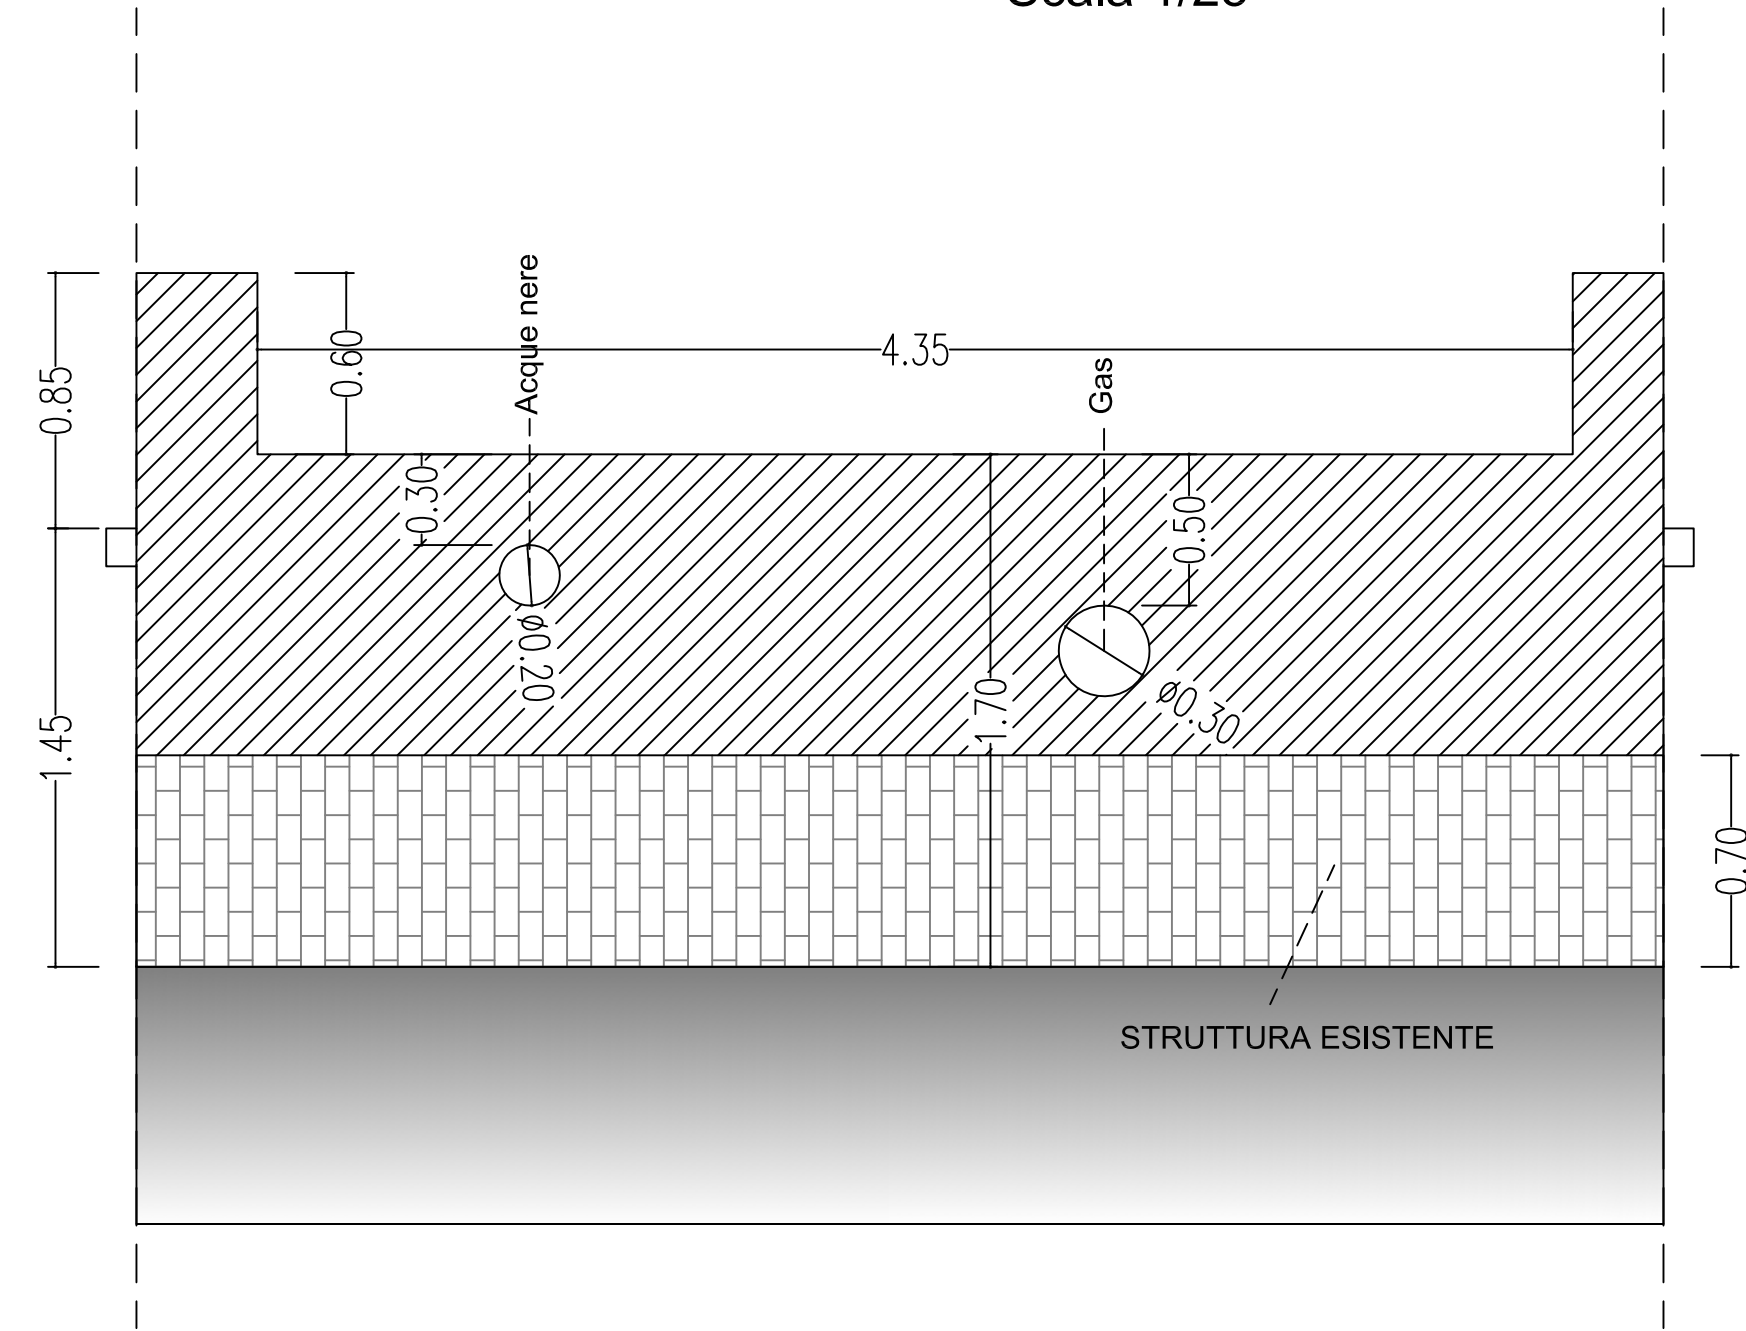

Scala 1/100

